


Demeure Belmont
RDC Ech 1/100°

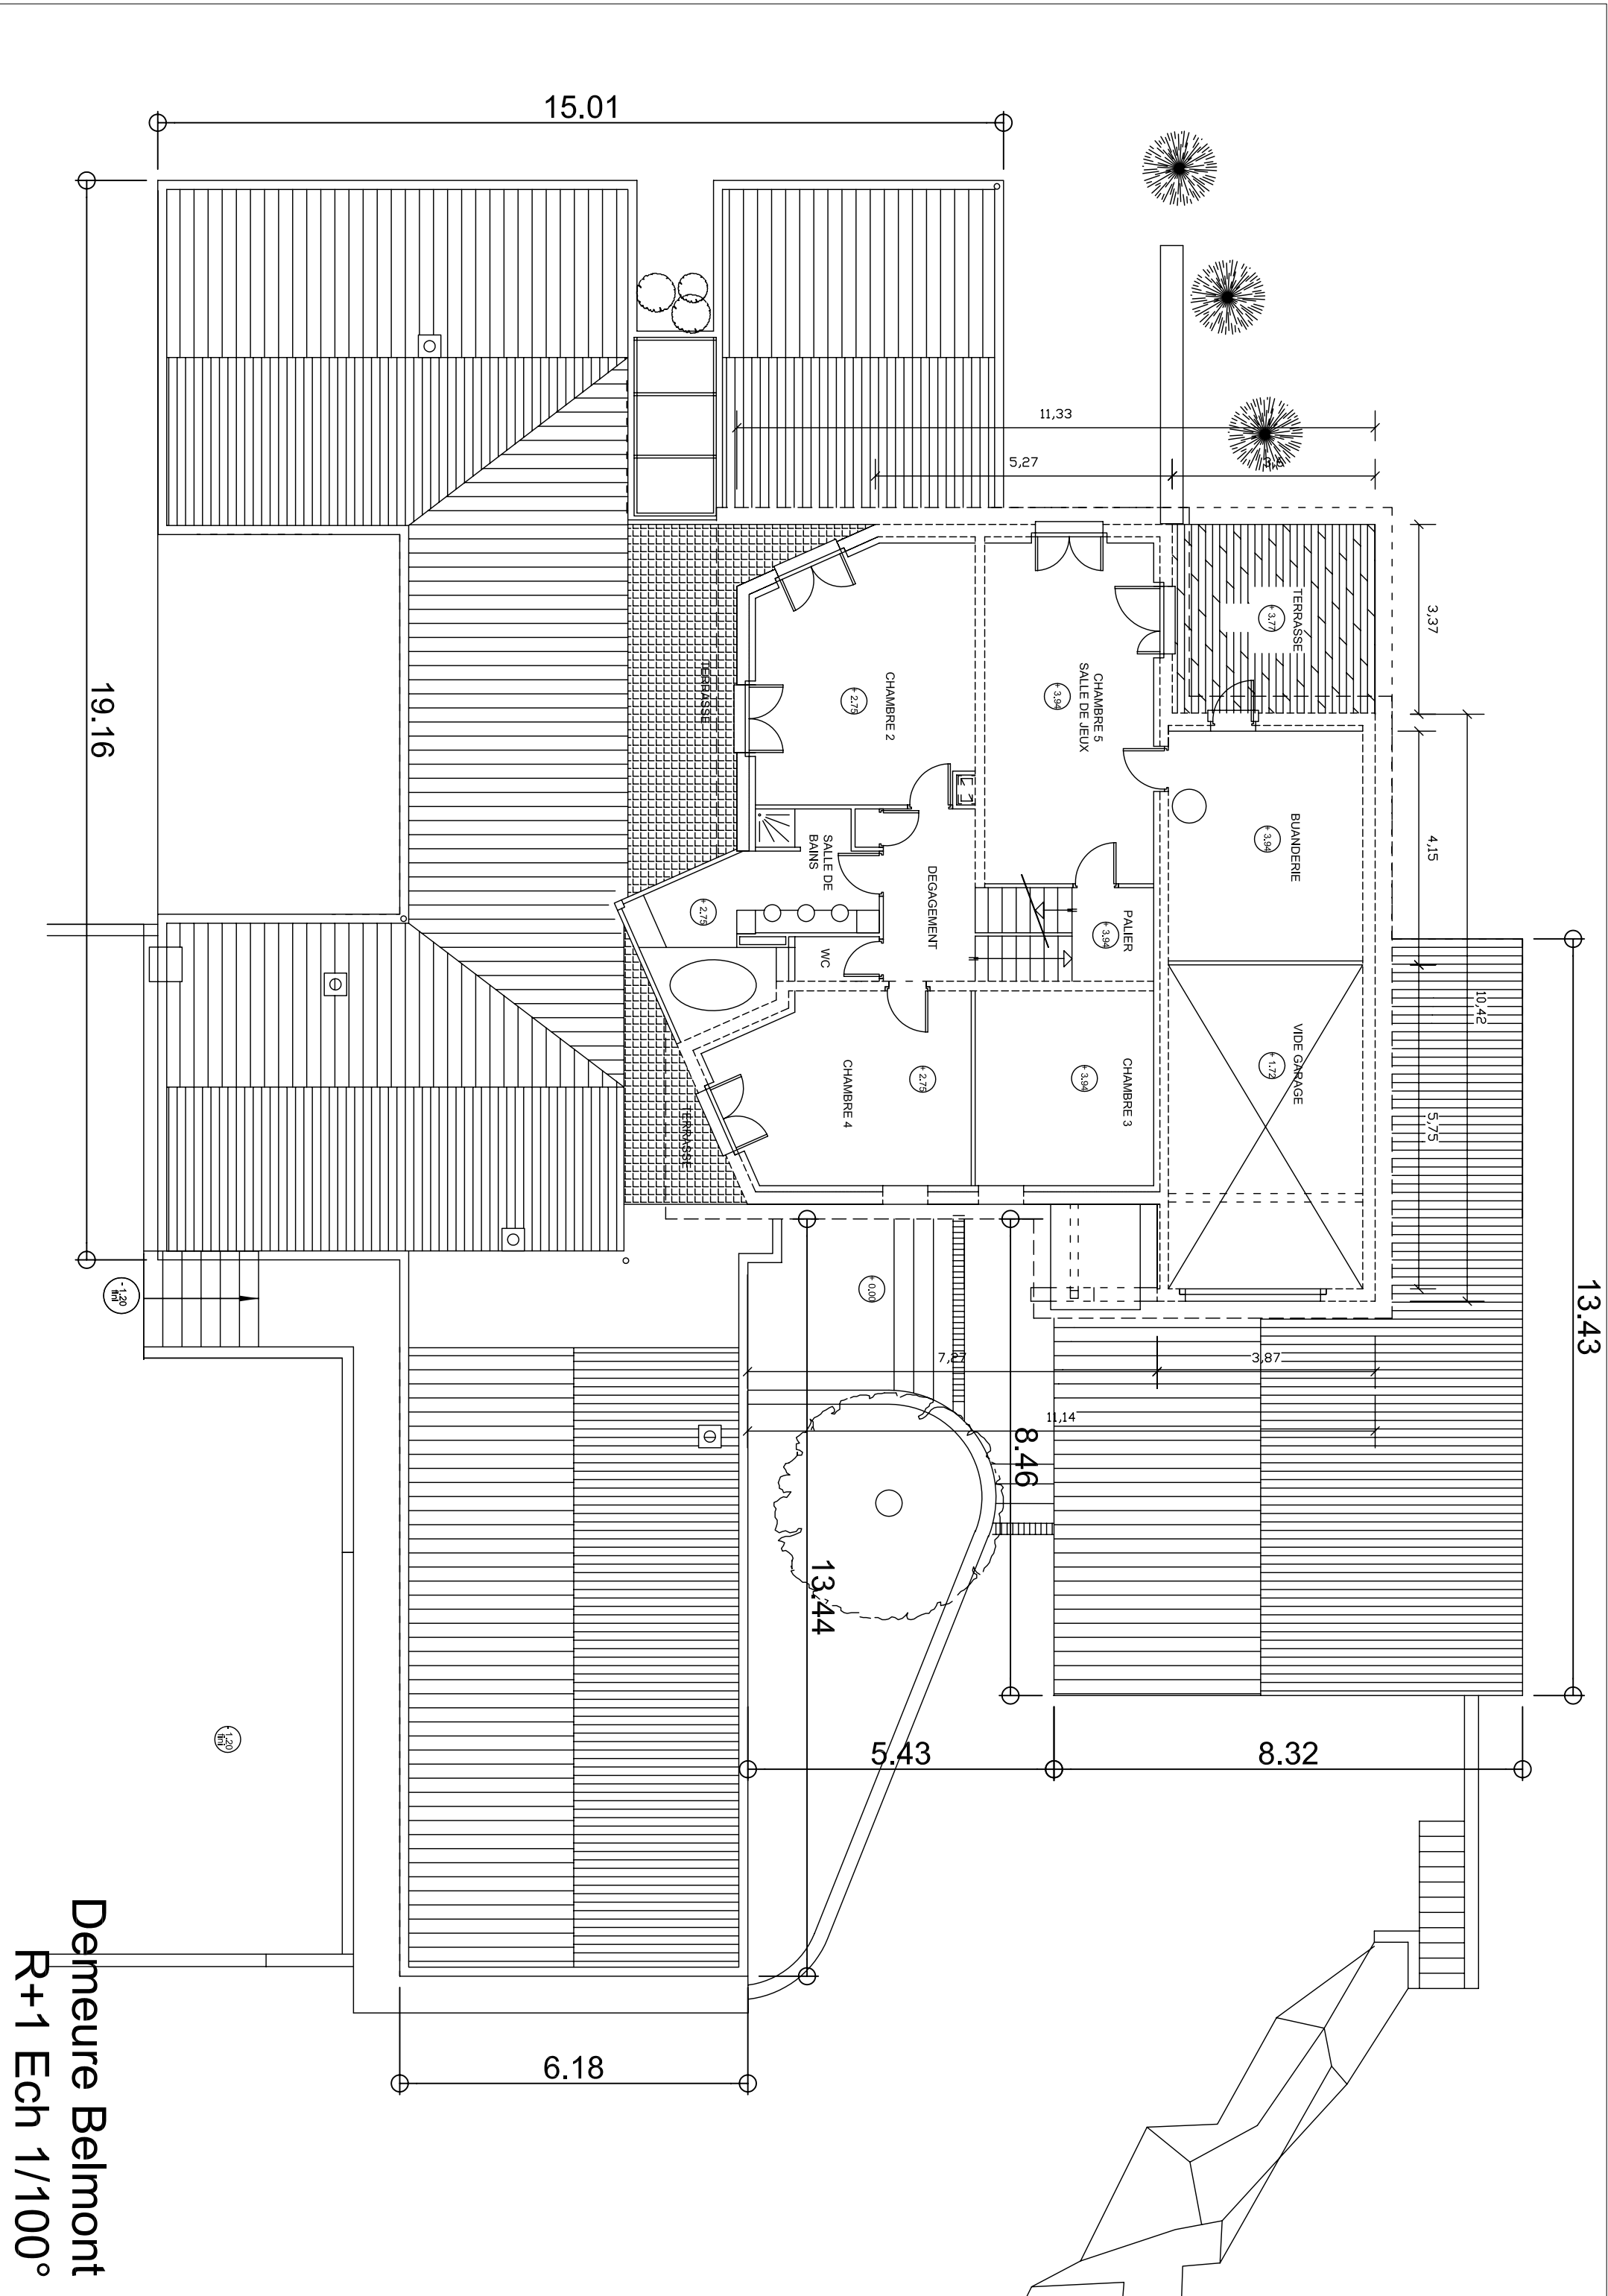

Demeure Belmont
R+1 Ech 1/100°

Demeure Belmont
R+2 Ech 1/100°

